

V-57
F-11a

TRACK MAP NEW YORK CENTRAL RAILROAD

Operated by
THE NEW YORK CENTRAL RAILROAD COMPANY

NEW YORK TERMINAL DISTRICT
30th STREET BRANCH

From Sta. 54+800 to Sta. 57+200

1 in. = 50 ft. July 1st, 1934.



Office of Chief Mechanical Engineer,
New York, N.Y.

261/262-10-12-31-

I hereby certify that this is a correct
and complete map of the New York
Central Railroad Company,
dated 12/1/1934

W. M. B. L.

MECHANICAL ENGINEER

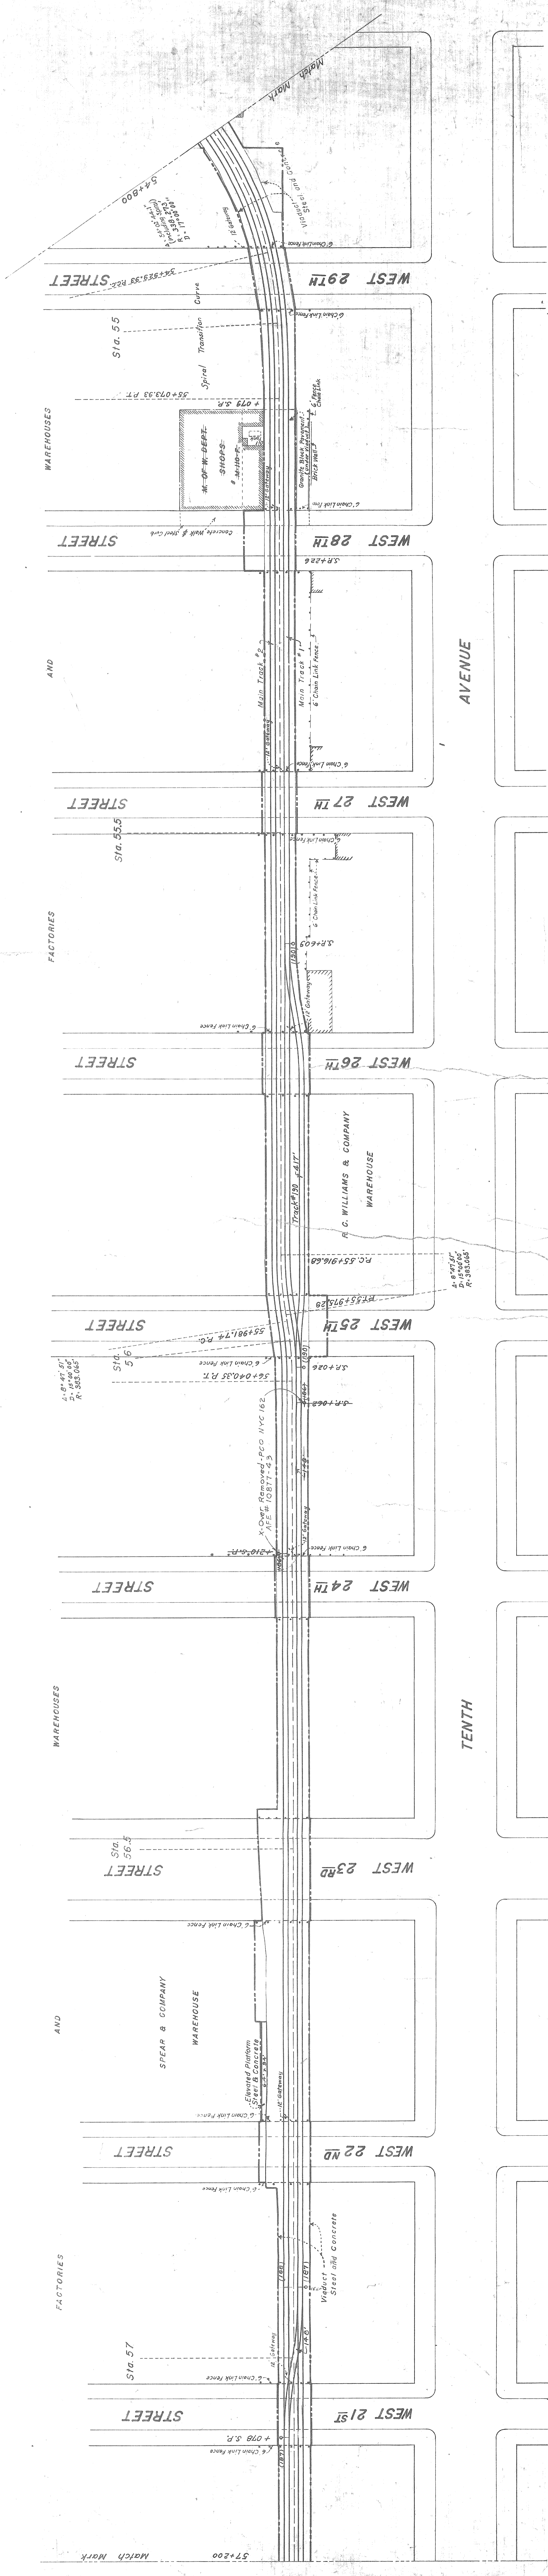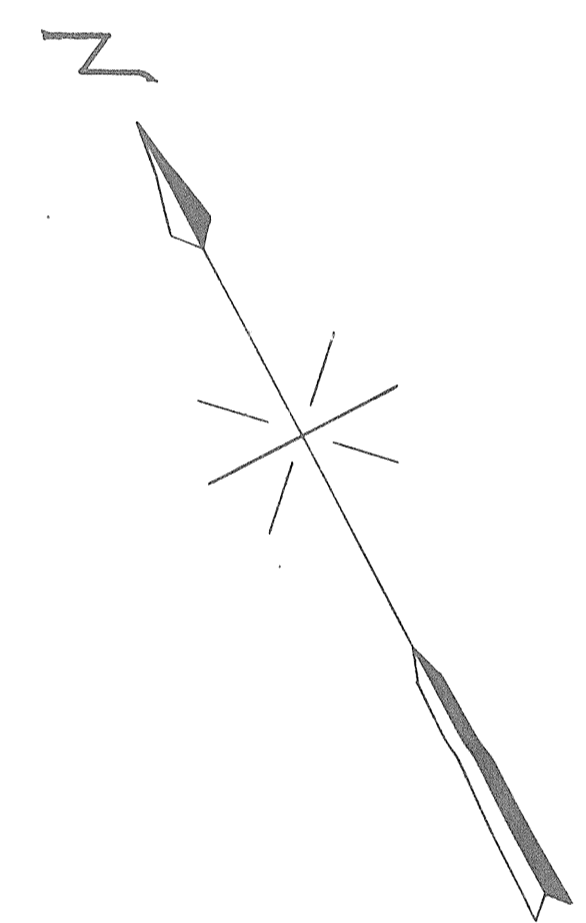

WAREHOUSES

AND

FACTORIES

WAREHOUSES

AND

FACTORIES

V-57
F-11a

NS 0570-57 10 425 100-10-5